


GMS GATE

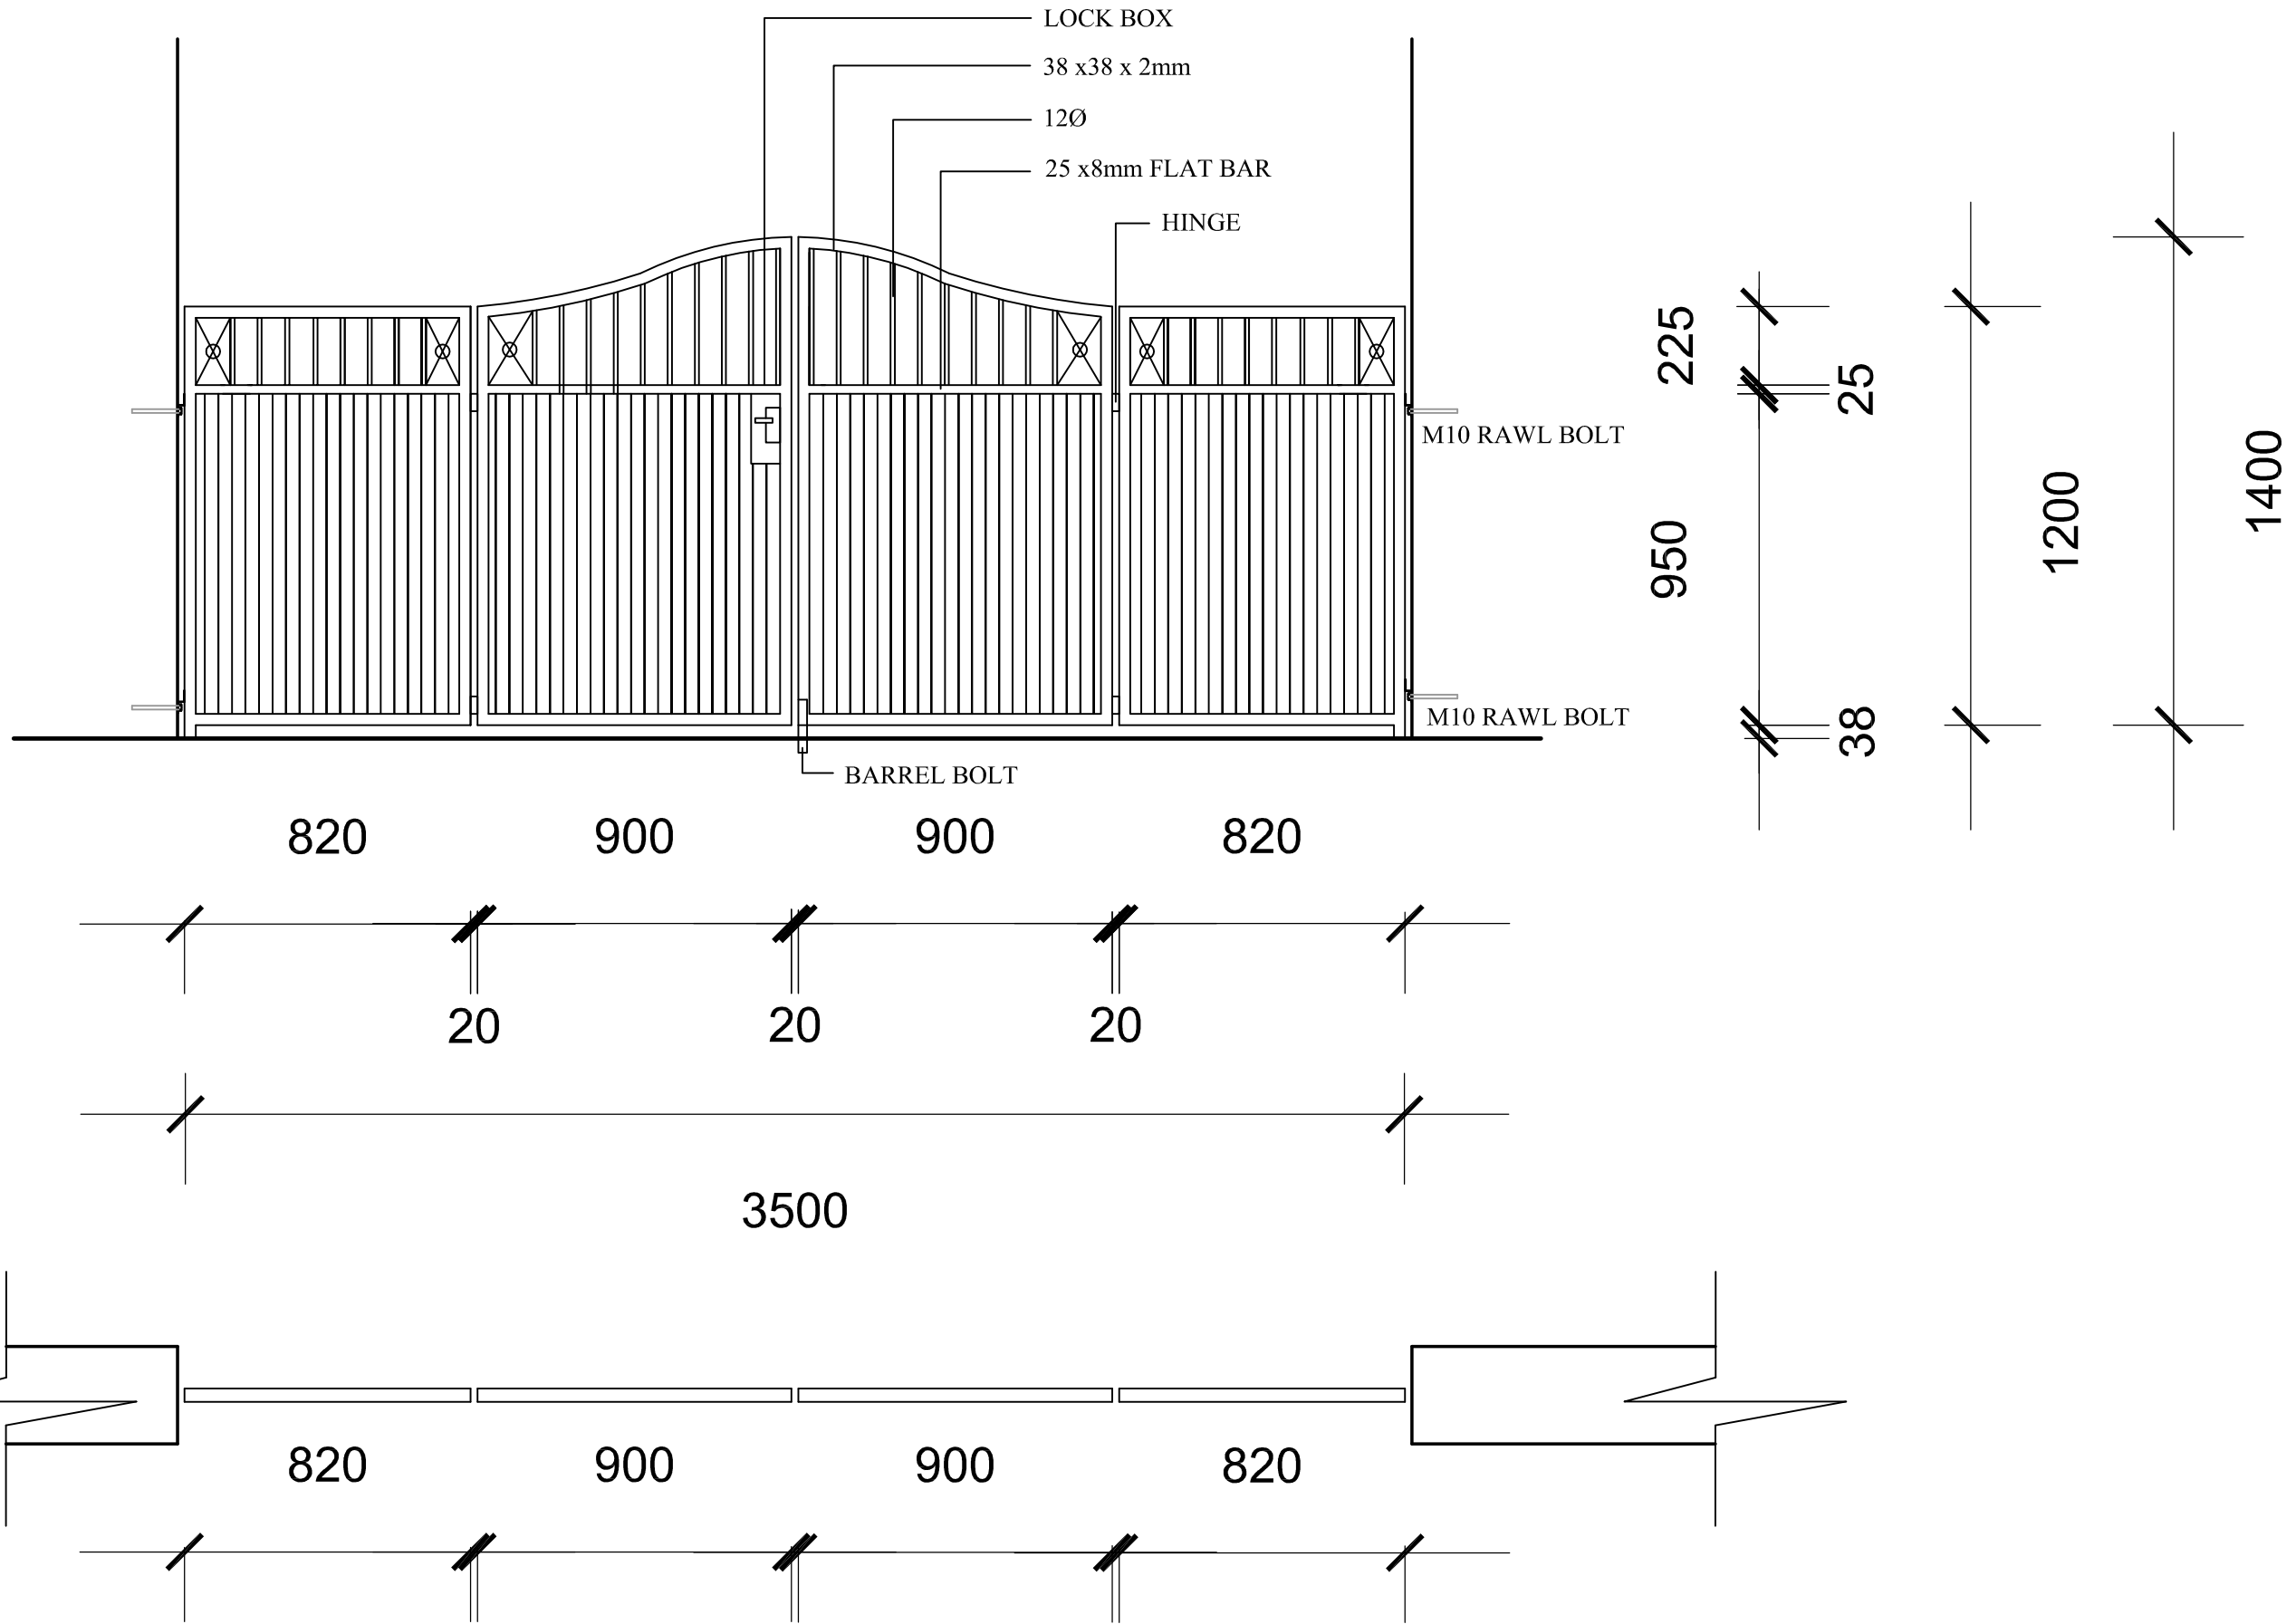

DENNIS MOSS PARTNERSHIP
 Architects • Urban & Regional Planners • Environmental Planners
 Landscape Architects • Urban Designers



17 Market St., P.O. Box 311, Sandown 7699 • SOUTH AFRICA
 Tel: +27-021-8870124 • Fax: +27-021-8885393 • email:dm@dmp.co.za • web:www.dmp.co.za

CLIENT:

PROJECT TITLE:

DRAWING TITLE:

PROJECT No.:	SCALE:
DRAWING No.:	DATE:
REV.	DRAWN: CHECKED:

FOR DISCUSSION

This drawing and all the information contained thereon is the property of Dennis Moss Partnership and must not be copied or disclosed to a third party without their written consent.