


PLAN SCALE 1:20

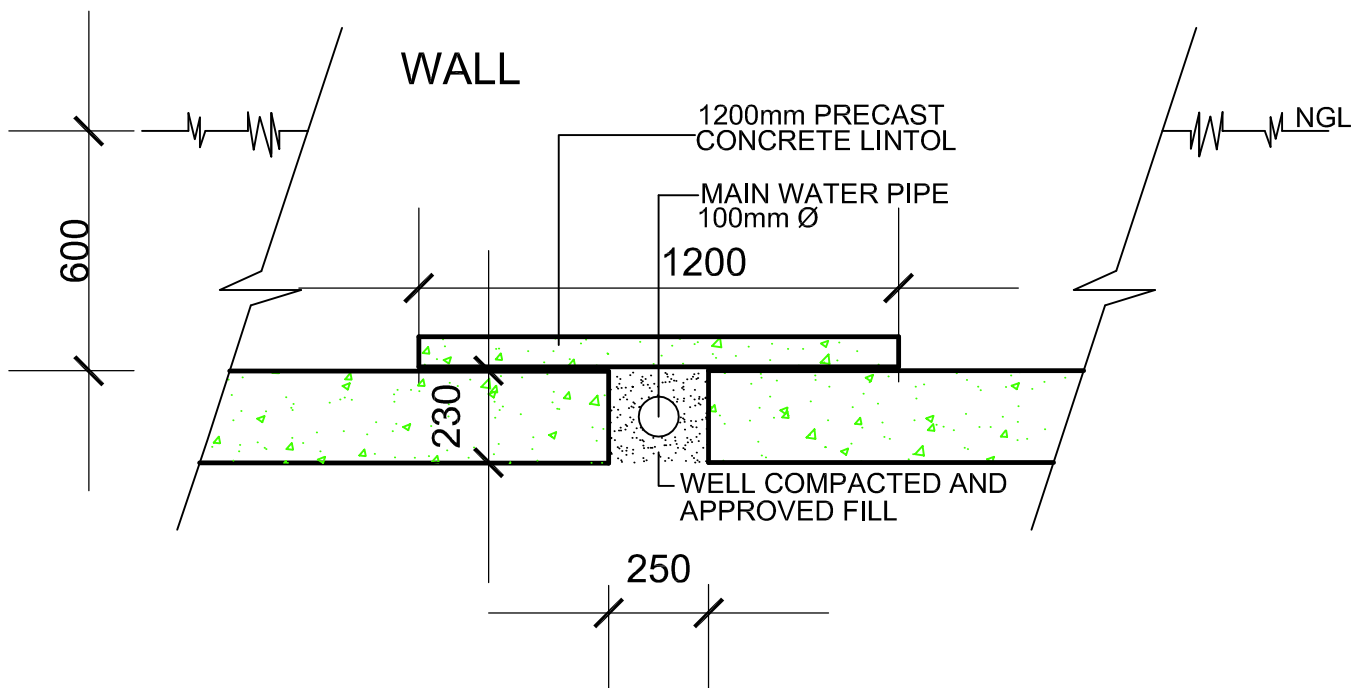

SECTIONAL ELEVATION SCALE 1:20

CLIENT:	DRAWING:	PROJECT No.:	SCALE:
	WATER MAIN BELOW BOUNDARY WALL	S3602	1:20
PROJECT:		DRAWING No.:	DATE:
<i>Brunswick Close</i> SCHONENBERG ESTATE		S3602-102/G	10 JUNE 2011
		REV.:	DRAWN: CHKD:
	This drawing and all the information contained thereon is the property of Dennis Moss Partnership and must not be copied or disclosed to a third party without their written consent.	A	AL HB
COUNCIL SUBMISSION			